




FASADA U OSI G

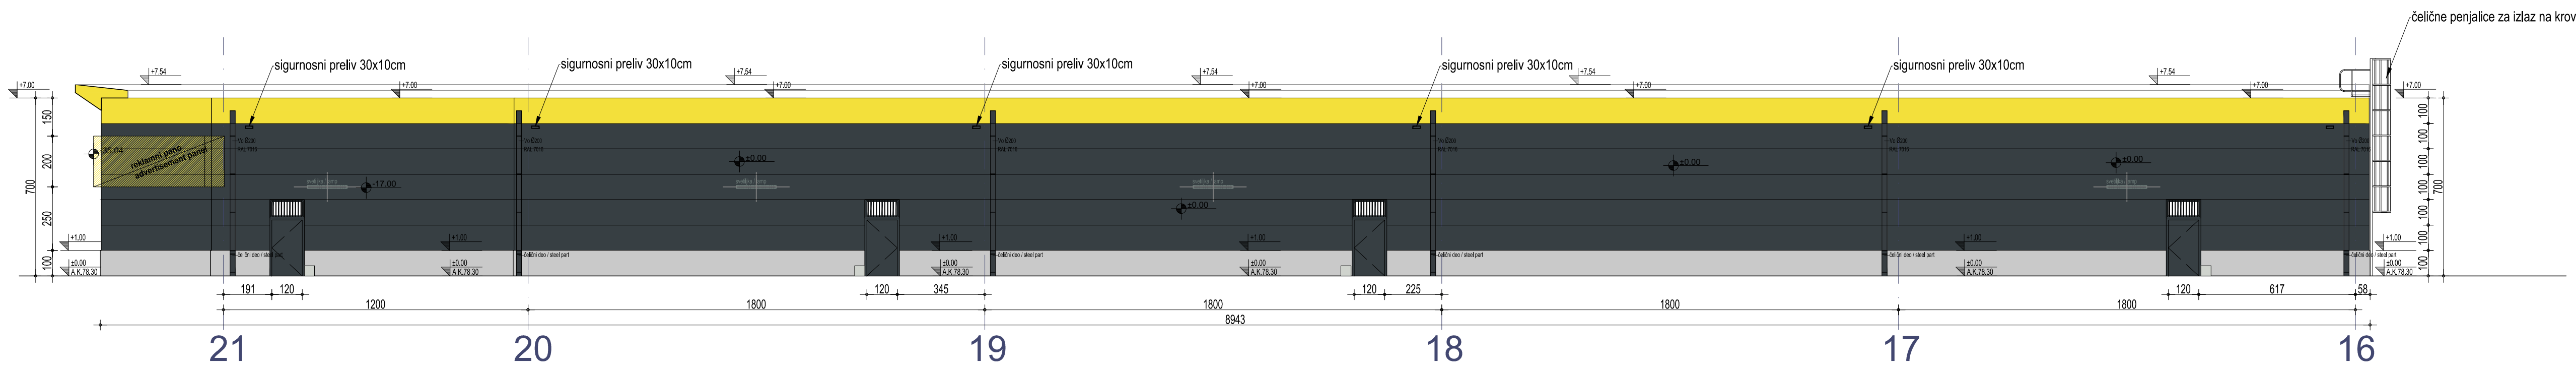


FASADA U OSI E

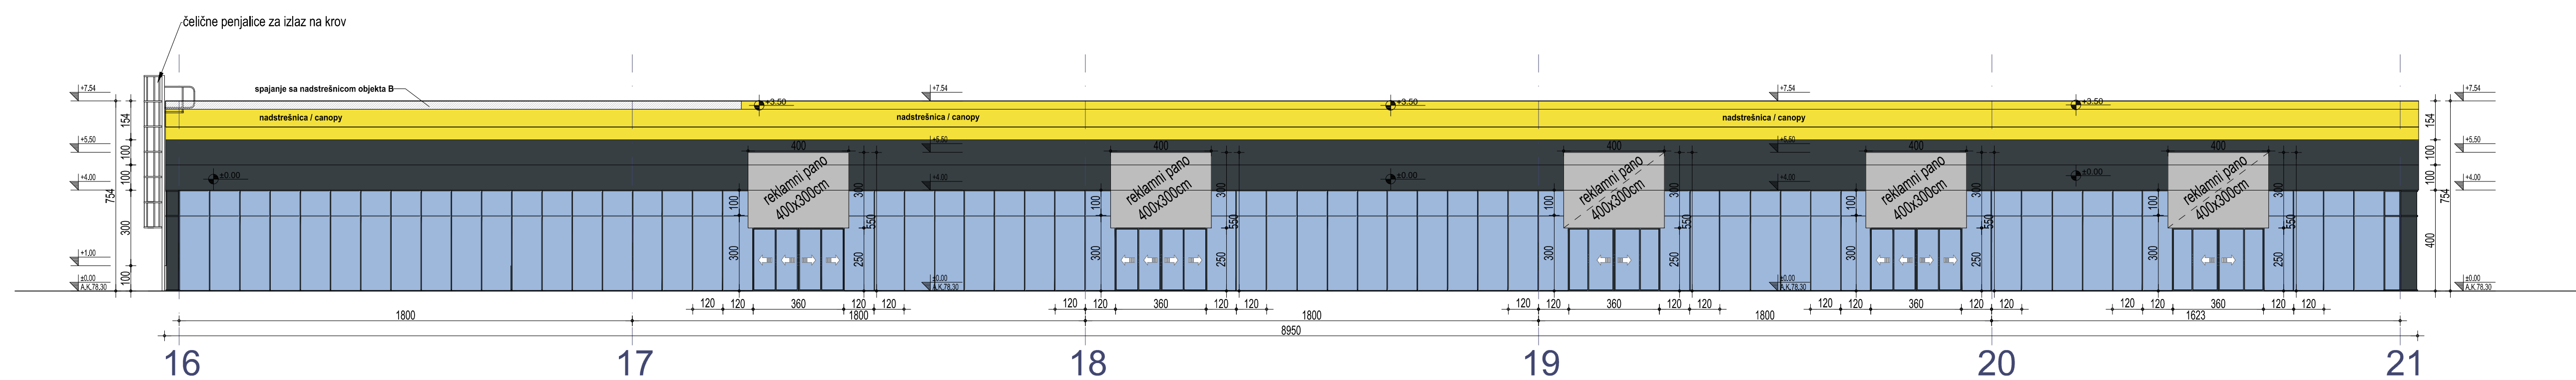

FASADA U OSI 21

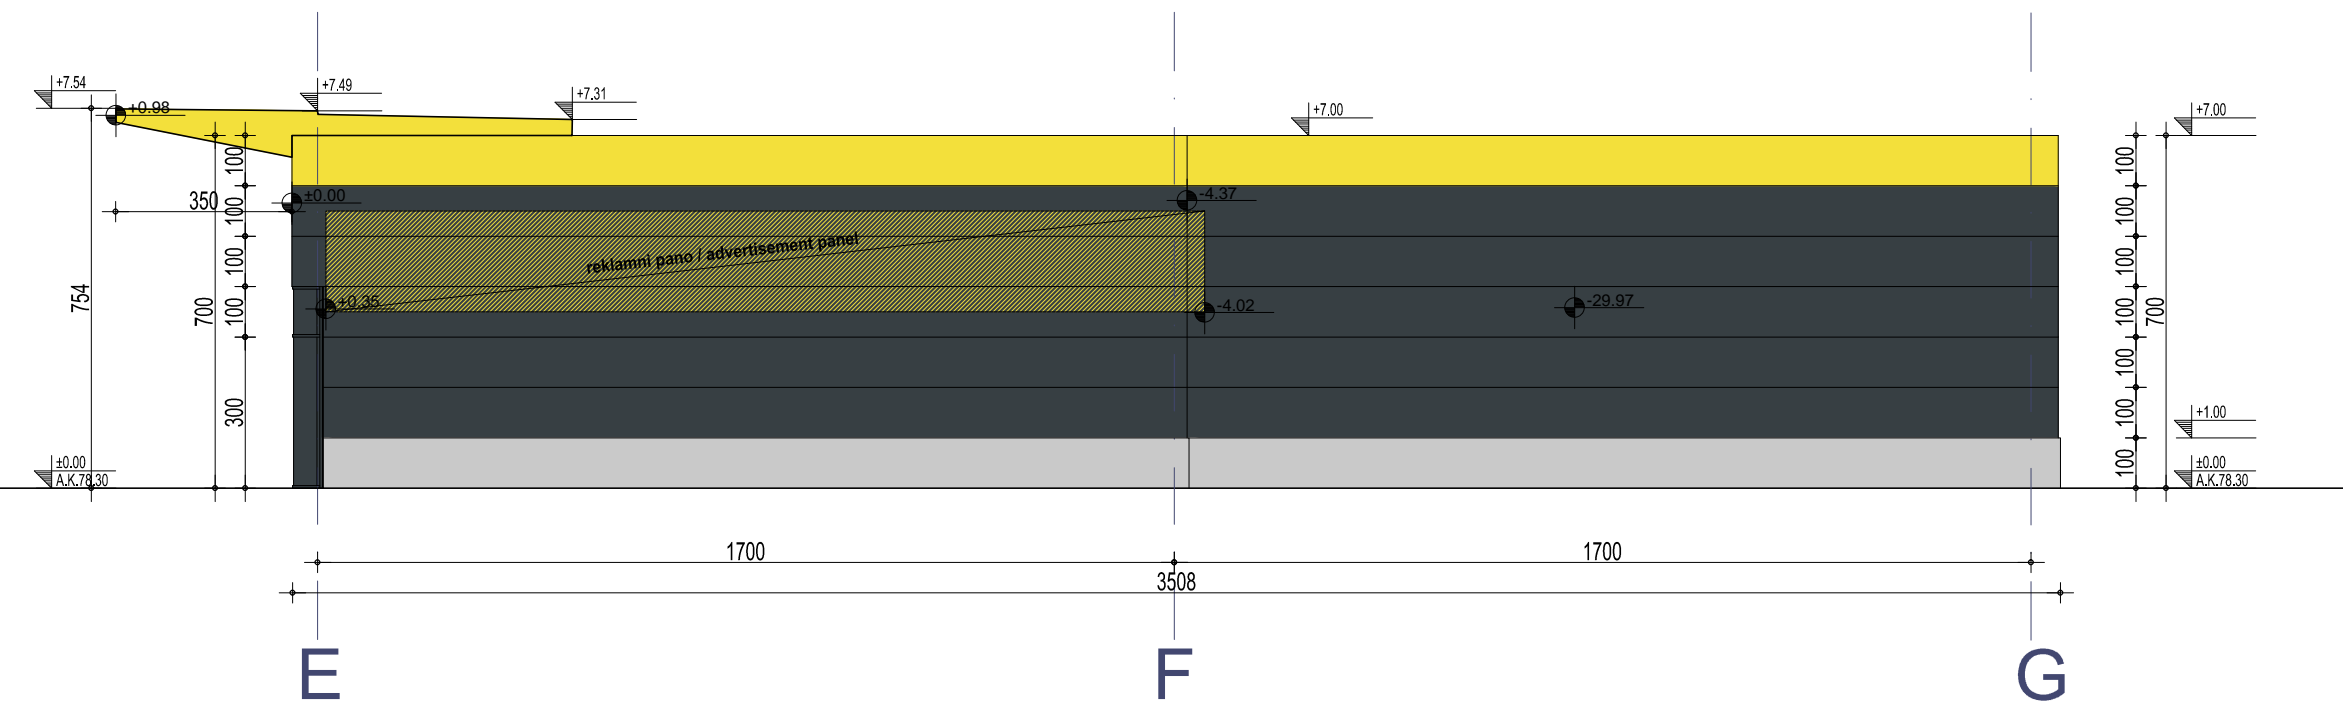


FASADA U OSI 16

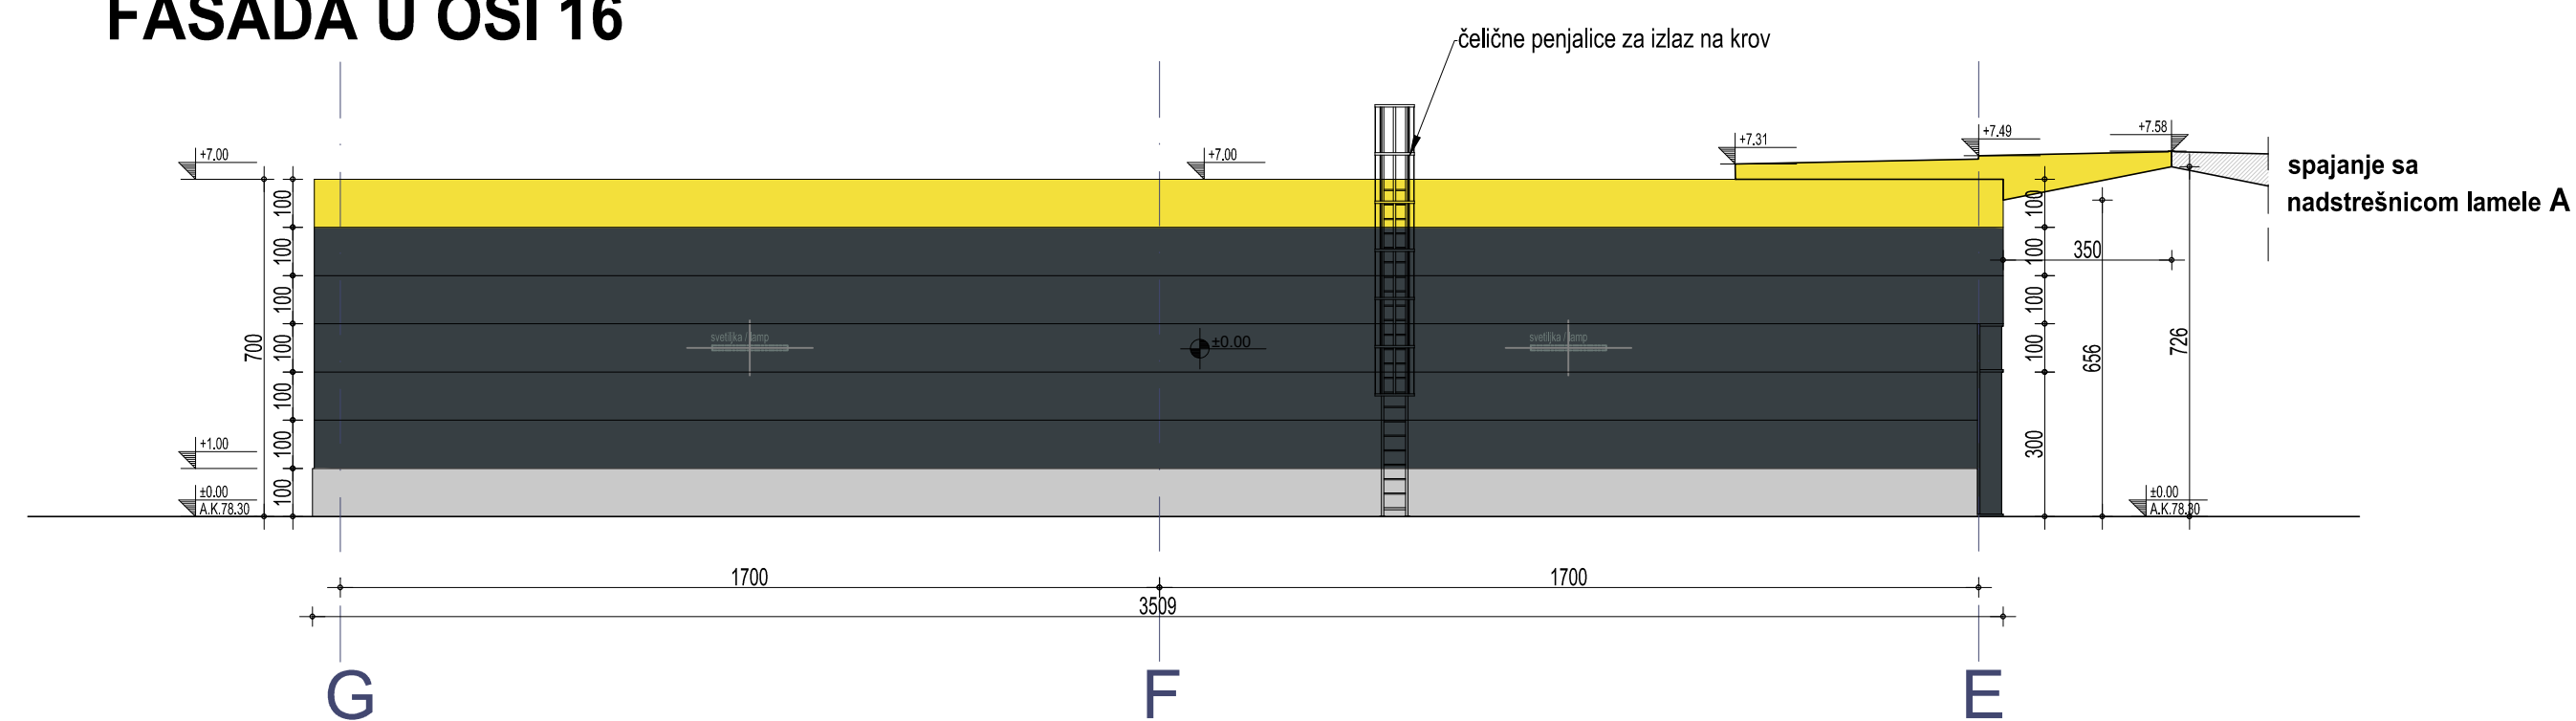

LEGENDA:

- | | |
|--|--|
| | Fasadni paneli RAL1018 (čelični paneli sa ispunom od kamene vune)
d=15cm |
| | Fasadni paneli RAL7016 (čelični paneli sa ispunom od kamene vune)
d=15cm |
| | Prozori (niskoemisiono staklo sa inertnim gasom) i izlozi (sigurnosno laminirano staklo) |
| | Izlozi (spy glass) |
| | Natur beton |
| | Reklamni paneli |

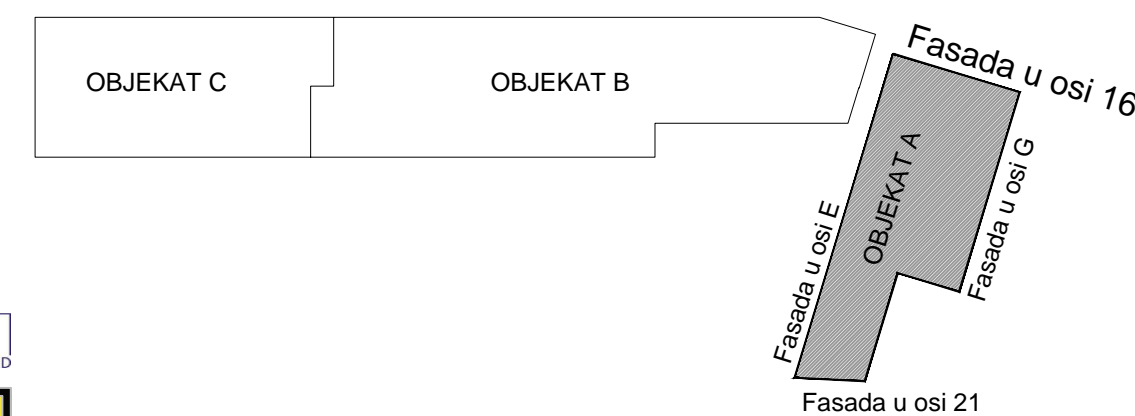

IMMOFINANZ
SPACE TO SUCCEED


STOP
SHOP

FASADE / FACADES



obradivač:
URBANIKA d.o.o.
Bulevar Kralja Aleksandra 235/83, 11000 Beograd

±0.00	APSOLUTNA KOTA ABSOLUTE LEVEL	78.30
-------	----------------------------------	-------



NORTH Engineering

d.o.o. ZA PROJEKTOVANJE, INŽENJERING,
ISTRAŽIVAČKO-RAZVOJNI RAD I OBRADU PODATAKA

Park Rajhl Ferenc 7
24000 Subotica, Srbija
<http://www.north-eng.com>
mail: office@north-eng.com
tel. +381 (0) 24 623 000
fax. +381 (0) 24 623 006

Glavni projektant:
D. BALAŽEVIĆ, dipl.ing.građ
310 8103 04

Investitor:	Stop.Shop.5 d.o.o.
	Vojvode Stepe 78/10 Beograd

Odgovorni projektant arhitekture:
D. MILOJEVIĆ, dipl.ing.arh.

[illegible]

300 P329 17
Projektant saradnik:

Naziv objekata:
POSLOVNI OBJEKAT
STOP.SHOP.POŽAR

LJ. PAVLOV

mast.inž.arh.

k.p. 7834/8 K.O. Požarevac	
-------------------------------	--

Vrsta tehničk dokumentac	
-----------------------------	--

1 - ARHITEKTURA

Naziv grafičkog projekta:
FASADE / FASADA
OBJEKAT A

IDR

Identifikacioni broj: EN - 1528

OBJEKTA
BUILDING A

datum: januar 2019

Razmera:
