



IZGLED / ELEVATION

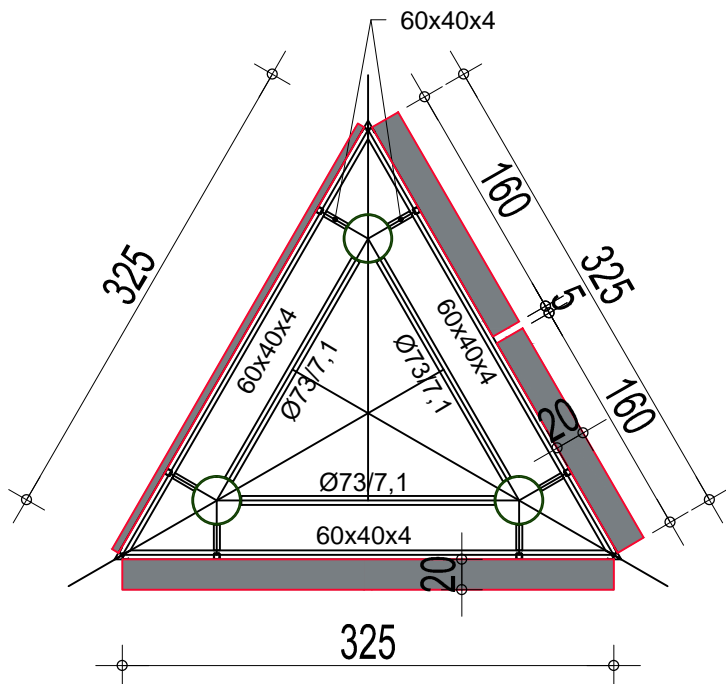

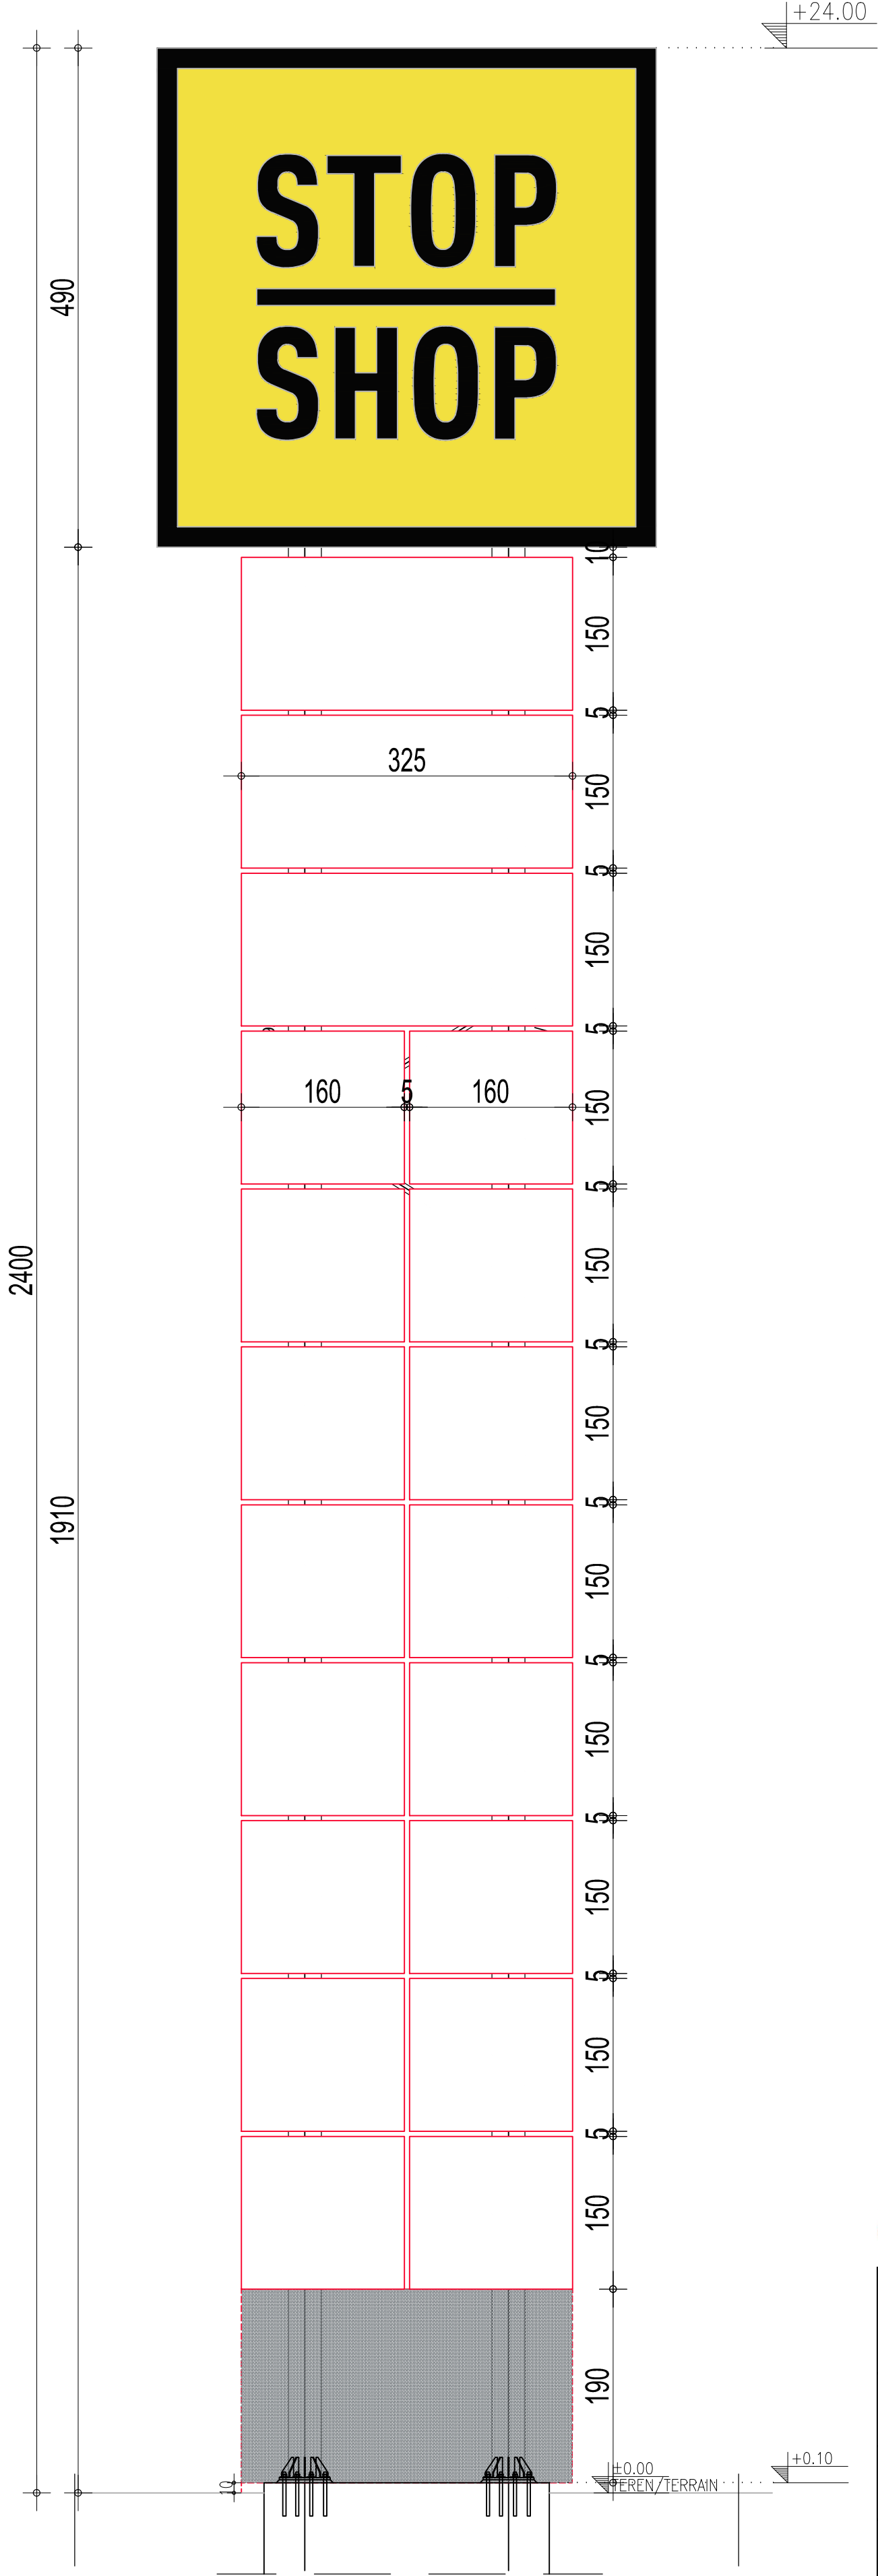




OSNOVA / FLOORPLAN

IMMOFINANZ
SPACE TO SUCCEED



OSNOVA I IZGLED PILONA
FLOORPLAN AND ELAEVATION OF PYLON

		obradivač: URBANIKA d.o.o. Bulevar Kralja Aleksandra 235/83, 11000 Beograd		±0.00		APSOLUTNA KOTA ABSOLUTE LEVEL		78.30	
				NORTH Engineering				Park Rajh Ferenc 7 24000 Subotica, Srbija http://www.north-eng.com mail: office@north-eng.com tel. +381 (0) 24 623 000 fax. +381 (0) 24 623 006	
Glavni projektant: D. BALAŽEVIĆ, dipl.ing.građ. 310 8103 04						Investitor: Stop.Shop.5 d.o.o. Vojvode Stepe 78/10 Beograd			
Odgovorni projektant arhitekture: D. MILOJEVIĆ, dipl.ing.arh. 300 P329 17						Naziv objekata: POSLOVNI OBJEKAT - RETAIL PARK STOP.SHOP.POŽAREVAC k.p. 7834/8 K.O. Požarevac			
Projektant saradnik: L.J. PAVLOVIĆ, mast.inž.arh.						Naziv grafičkog priloga: PILON PYLON			
Vrsta tehničke dokumentacije IDR	Oznaka i naziv dela projekta: 1 - ARHITEKTURA			Razmera: 1:50 Broj lista: 07					
	Evidencioni broj: EN - 1528								
	Datum: januar 2018.								
OVAJ PROJEKAT JE U CELINI I DETALJU PO AUTORSKOM PRAVU ZAŠTIĆEN!									