



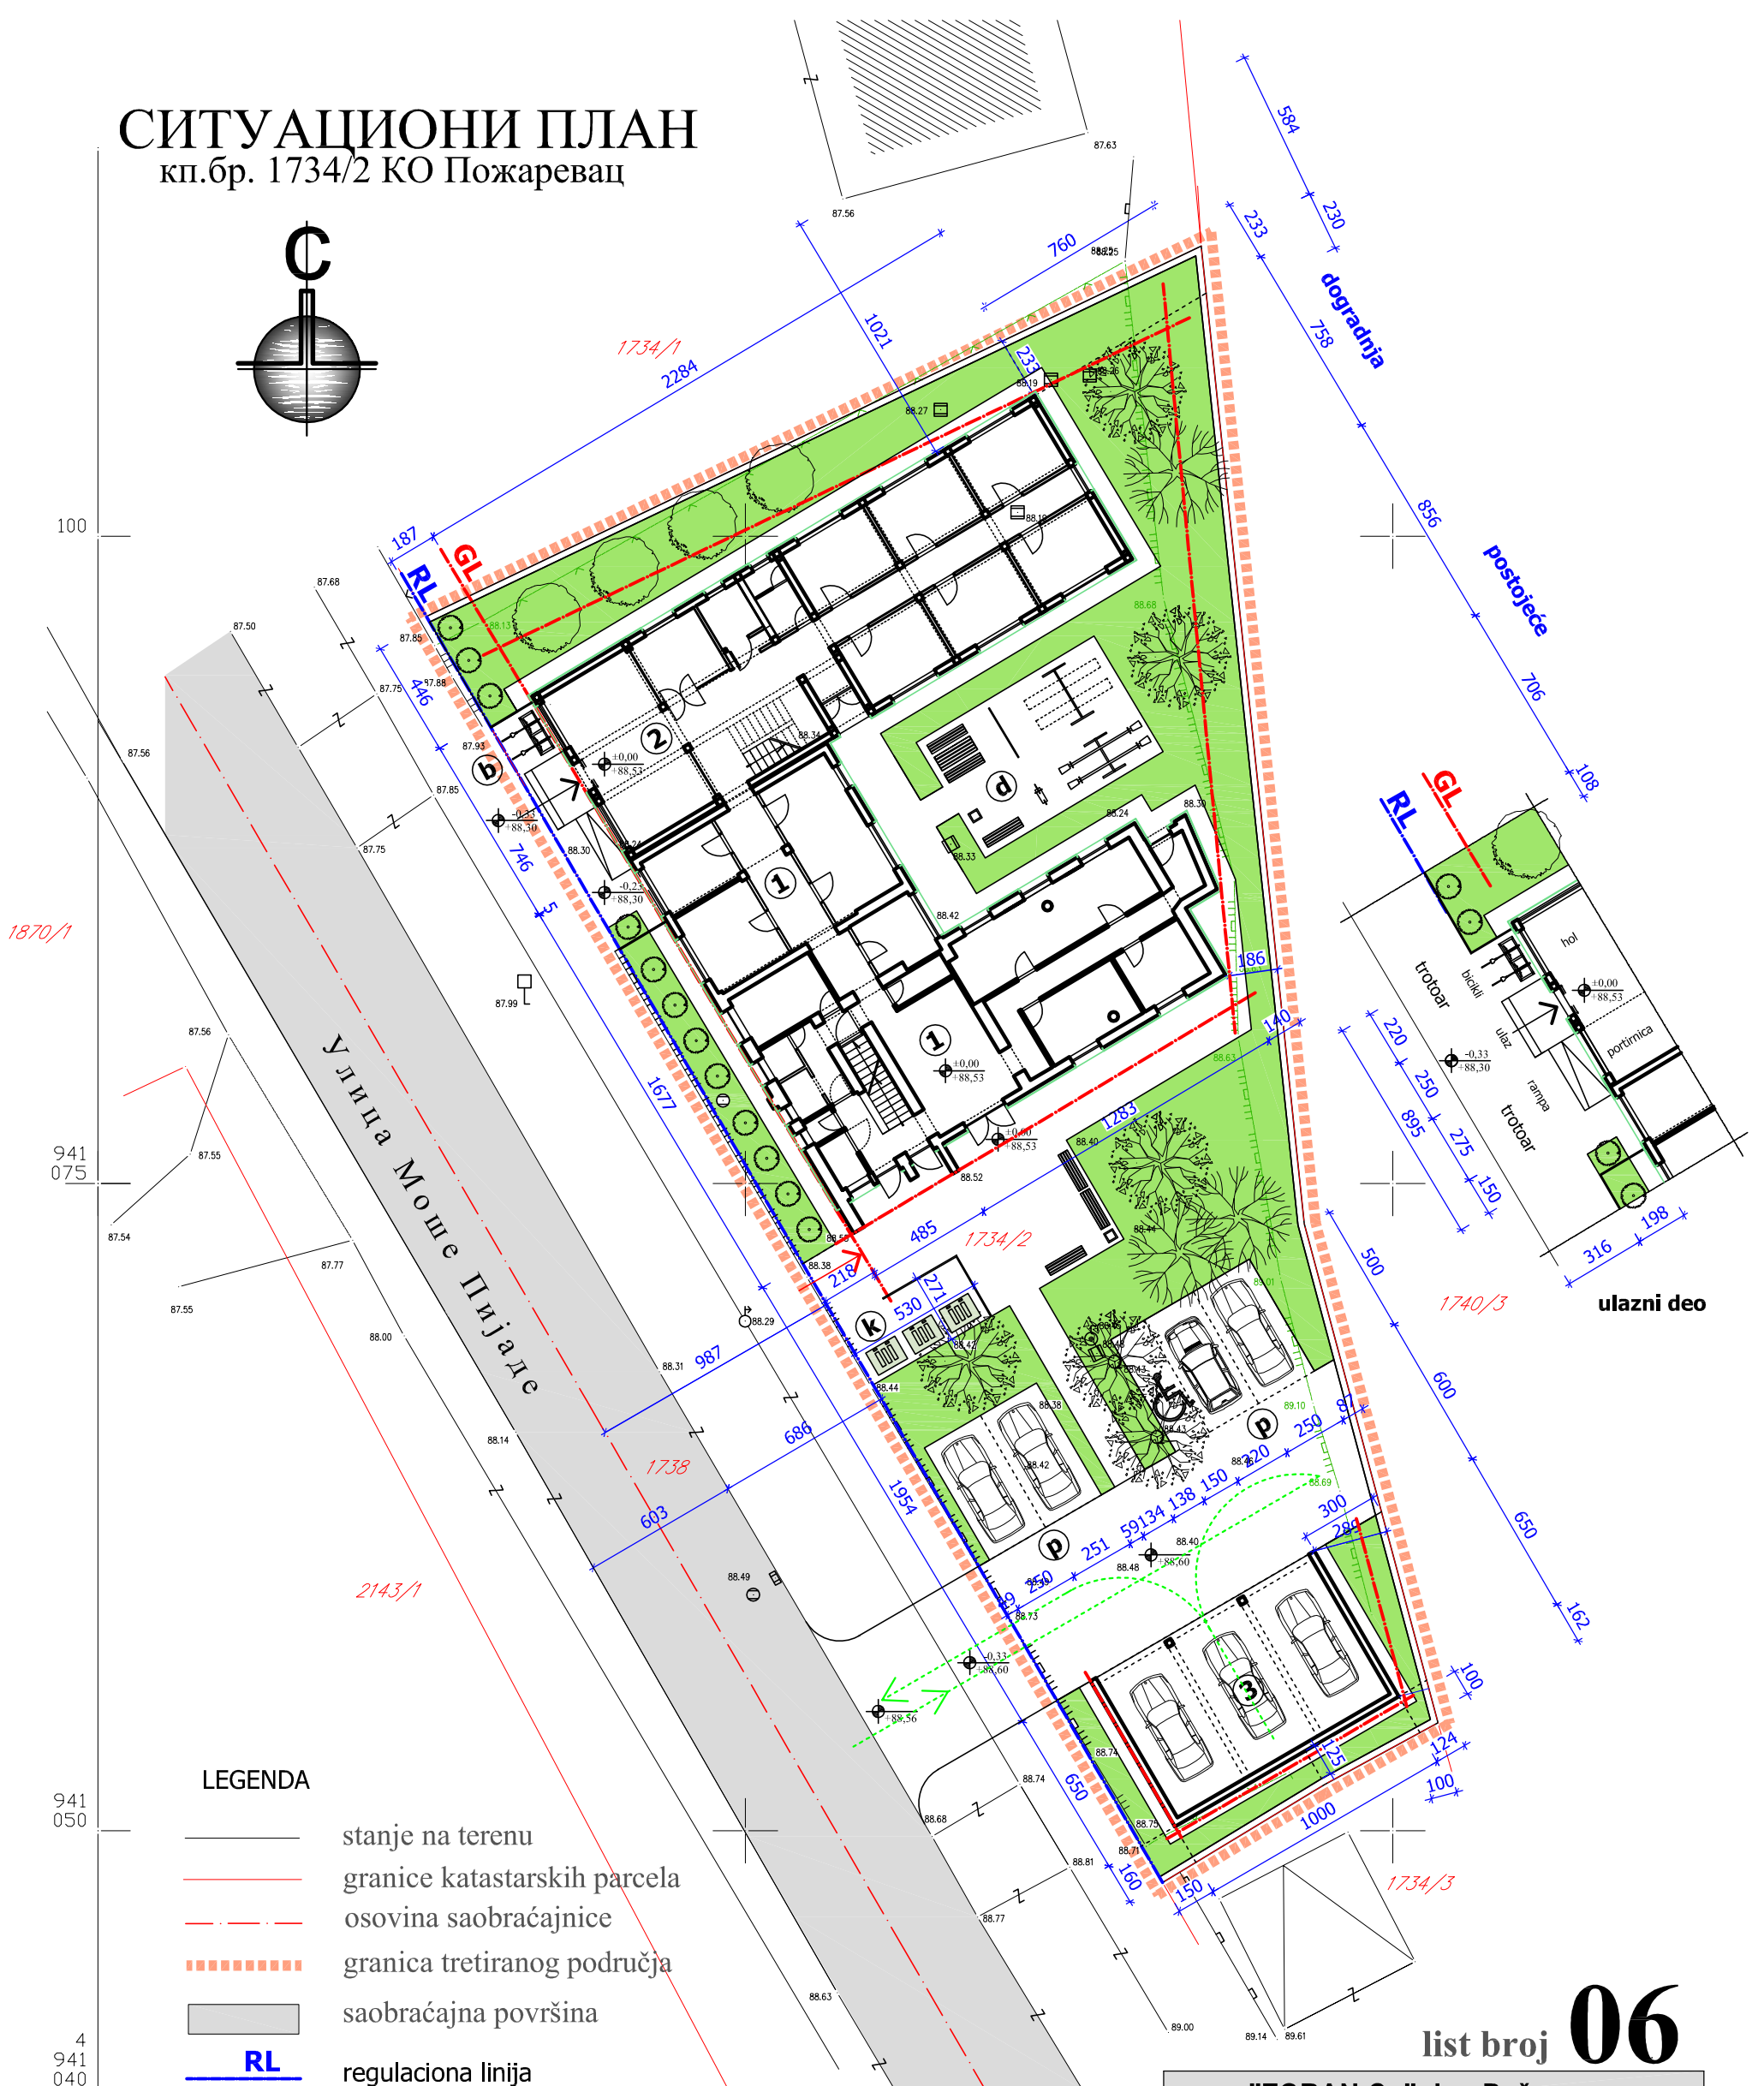

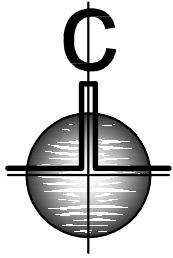














кп.бр. 1734/2 КО Пожаревац



## LEGENDA

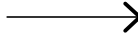- |   |                              |
|---|------------------------------|
|  | stanje na terenu             |
|  | granice katastarskih parcela |
|  | osovina saobraćajnice        |
|  | granica tretiranog područja  |
|  | saobraćajna površina         |
|  | regulaciona linija           |
|  | građevinska linija           |
|  | postojeći objekat            |
|  | dogradnja                    |
|  | garaža                       |
|  | parking                      |
|  | prostor za decu              |
|  | kontejneri za smeće          |
|  | bicikle                      |
|  | pešački prilaz               |
|  | prilaz za komunalne potrebe  |
|  | kolski prilaz                |

list broj **06**

<b>"ZORAN Co" doo Požarevac</b>	
Investitor	Centar za socijani rad
Objekat	Rekonstrukcija i dogradnja upravne zgrade
Mesto	Požarevac
Naziv urbanističkog projekta	Urbanistički projekat rekonstrukcije i dogradnje upravne zgrade Centra za socijalni rad u Požarevcu
Br. projekta	1066
Razmera	R = 1 : 250
Prilog	Prikaz saobraćaja, regulacionih i nivelacionih rešenja
Datum	mart 2018
Odgovorni projektant	dipl. ing. arh. Zoran Radovanović
Potpis	