
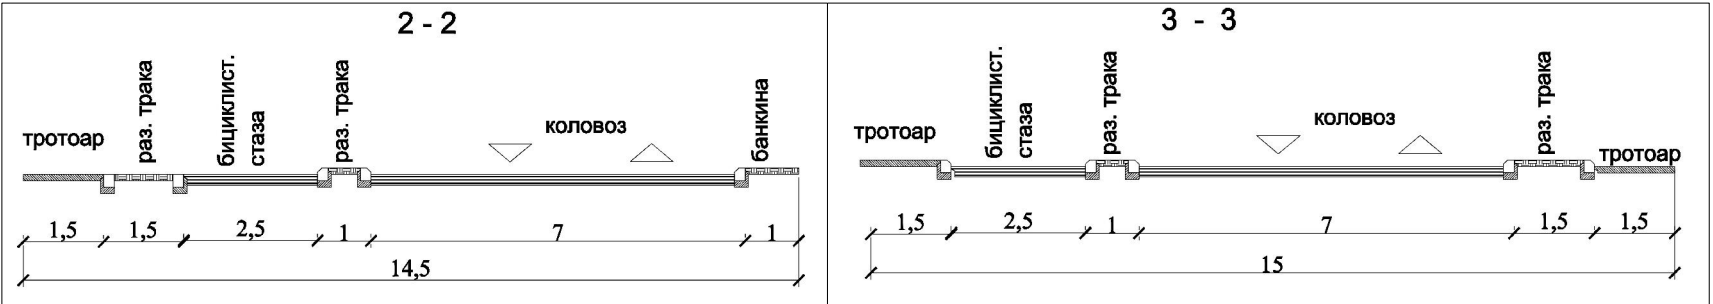
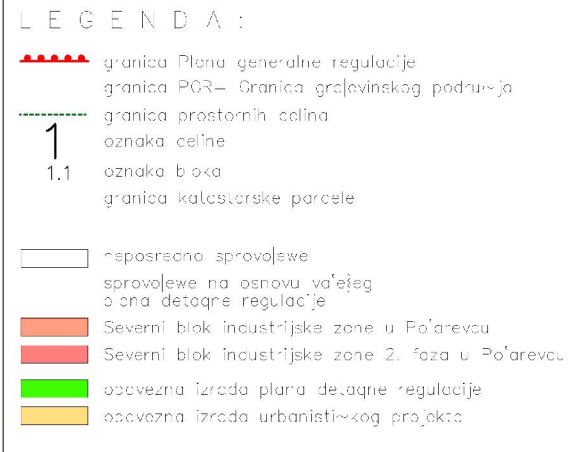


PGR "Požarevac 2"

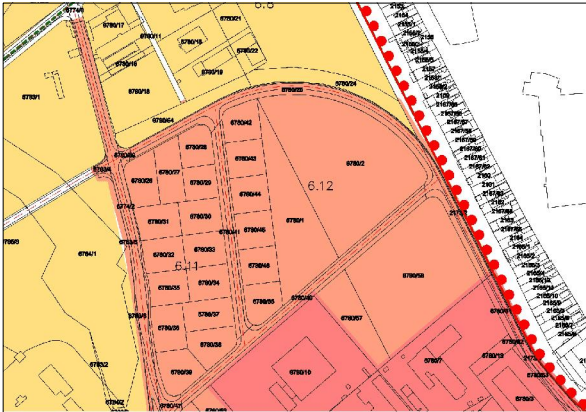

PDR "Severni blok industrijske zone"

ARHI STUDIO NM		ARHI STUDIO NM , Požarevac	
investitor:		GRAD POŽAREVAC	
naziv projekta:		URBANISTIČKI PROJEKAT za izgradnju proizvodnog objekta (pržionica kafe) na k.p. br. 6780/71 K.O. Požarevac	
list:		IZVOD IZ PGR "Požarevac 2" I PDR "Severni blok industrijske zone" - PLAN SAOBRAĆAJA, REGULACIJE, NIVELACIJE I ZELENILA-	
odgovorni urbanista:		Nataša Momirović	licenca: 200 0935 06
datum: februar, 2020.		razmera:	broj lista: 2