


OSNOVA II SPRATA

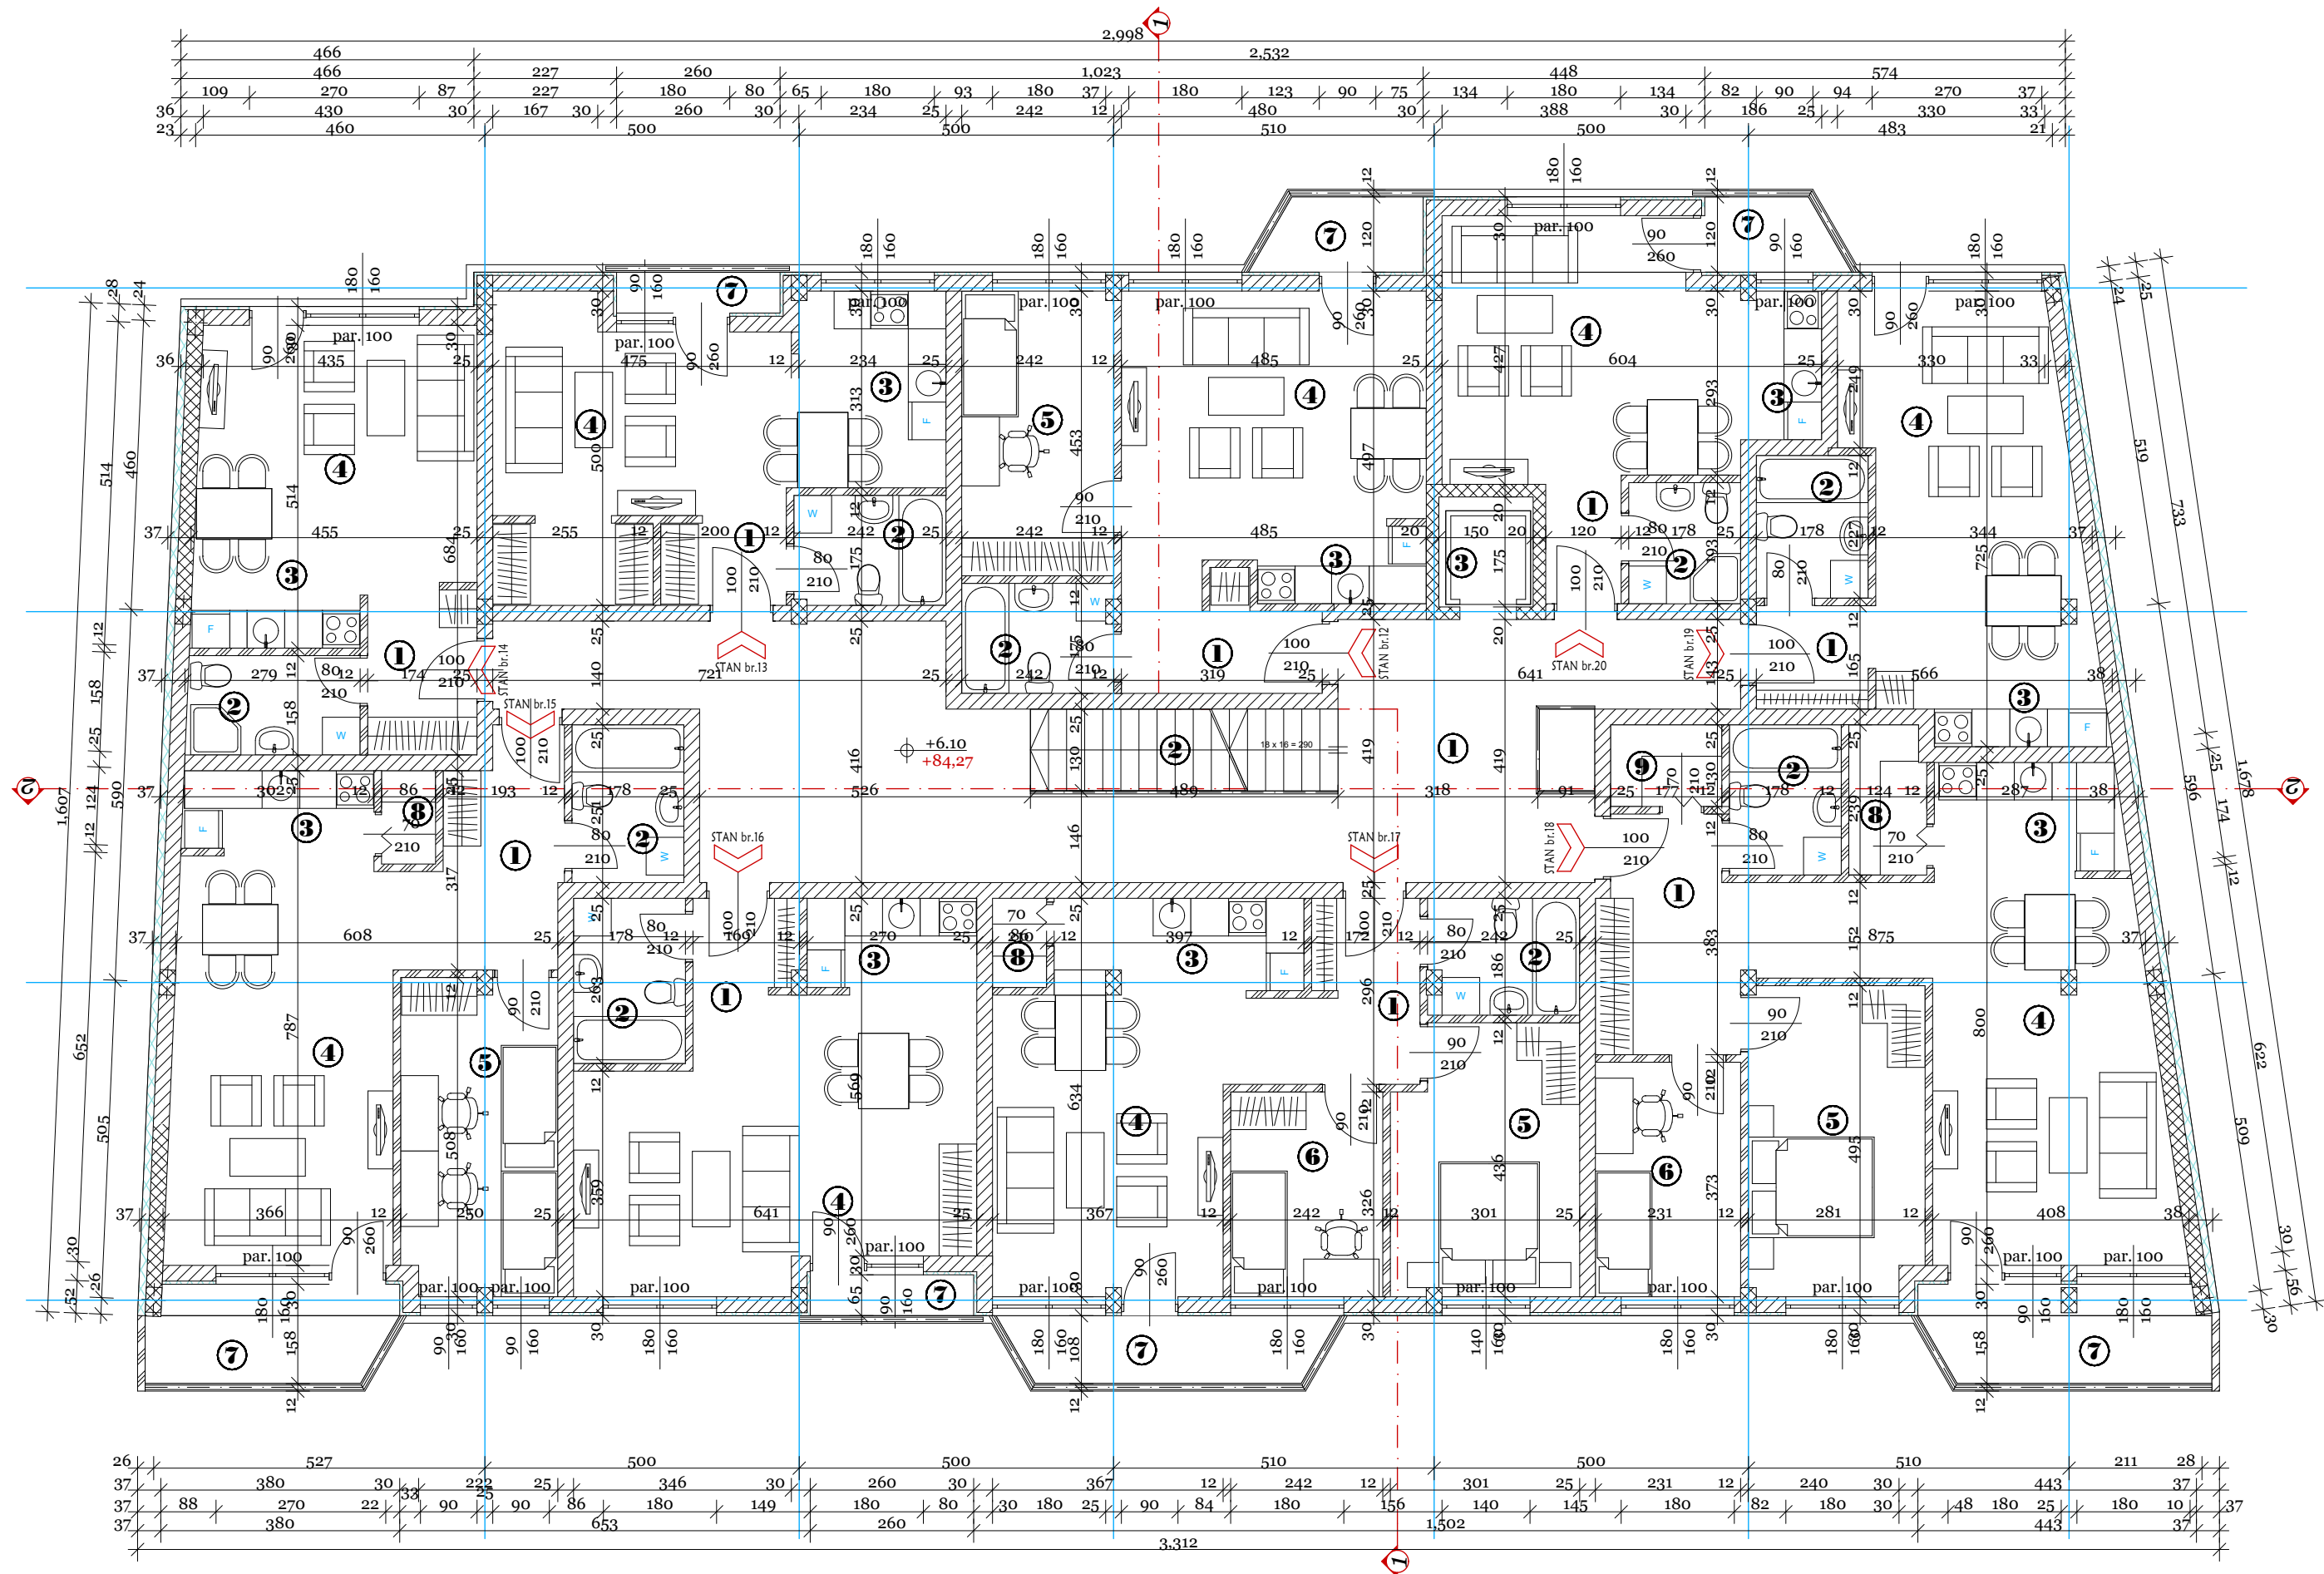

STAN 12 - jednoiposoban						45.41 m ²		
red. br.	NAMENA PROSTORUE	P(m ²)	limanj, 3% P(m ²)	O(m ²)	pod	OBRADA	zid	plafon
1	HODNIK	2.94 m ²	2.85 m ²	7.83 m ²	parket	keramika pločice	poluliperez	poluliperez
2	KUPATILO	4.18 m ²	4.05 m ²	8.60 m ²	keramika pločice	keramika pločice	poluliperez	poluliperez
3	KUHINJA	4.14 m ²	4.02 m ²	9.84 m ²	keramika pločice	keramika pločice	poluliperez	poluliperez
4	DNEVNA SOBA SA RUČ.	21.70 m ²	21.05 m ²	22.74 m ²	parket	keramika pločice	poluliperez	poluliperez
5	SPAVAČA SOBA	10.94 m ²	10.61 m ²	13.90 m ²	parket	keramika pločice	poluliperez	poluliperez
7	BALKON	2.92 m ²	2.83 m ²	-	keramika pločice	fasadna boja	fasadna boja	-
UKUPNO		46.82 m ²	45.41 m ²	-	-	-	-	-

STAN 13 - jednosoban						33.84 m ²		
red. br.	NAMENA PROSTORUE	P(m ²)	limanj, 3% P(m ²)	O(m ²)	pod	OBRADA	zid	plafon
1	HODNIK	2.61 m ²	2.53 m ²	6.61 m ²	parket	keramika pločice	poluliperez	poluliperez
2	KUPATILO	4.21 m ²	4.08 m ²	8.34 m ²	keramika pločice	keramika pločice	poluliperez	poluliperez
3	KUHINJA SA TRPEZA.	8.27 m ²	8.02 m ²	11.34 m ²	keramika pločice	keramika pločice	poluliperez	poluliperez
4	DNEVNA SOBA	18.11 m ²	17.57 m ²	22.46 m ²	parket	keramika pločice	poluliperez	poluliperez
7	LOBA	1.69 m ²	1.64 m ²	6.50 m ²	keramika pločice	fasadna boja	fasadna boja	-
UKUPNO		34.89 m ²	33.84 m ²	-	-	-	-	-

STAN 14 - garsonjera						29.68 m ²		
red. br.	NAMENA PROSTORUE	P(m ²)	limanj, 3% P(m ²)	O(m ²)	pod	OBRADA	zid	plafon
1	HODNIK	2.93 m ²	2.84 m ²	6.84 m ²	parket	keramika pločice	poluliperez	poluliperez
2	KUPATILO	4.35 m ²	4.22 m ²	8.67 m ²	keramika pločice	keramika pločice	poluliperez	poluliperez
3	KUHINJA	3.61 m ²	3.50 m ²	8.06 m ²	keramika pločice	keramika pločice	poluliperez	poluliperez
4	DNEVNA SOBA SA RUČ.	19.71 m ²	19.12 m ²	19.42 m ²	parket	keramika pločice	poluliperez	poluliperez
UKUPNO		30.60 m ²	29.68 m ²	-	-	-	-	-

STAN 15 - dvosoban						57.41 m ²		
red. br.	NAMENA PROSTORUE	P(m ²)	limanj, 3% P(m ²)	O(m ²)	pod	OBRADA	zid	plafon
1	HODNIK	4.28 m ²	4.15 m ²	8.89 m ²	parket	keramika pločice	poluliperez	poluliperez
2	KUPATILO	4.47 m ²	4.33 m ²	8.58 m ²	keramika pločice	keramika pločice	poluliperez	poluliperez
3	KUHINJA	4.81 m ²	4.66 m ²	10.67 m ²	keramika pločice	keramika pločice	poluliperez	poluliperez
4	DNEVNA SOBA SA RUČ.	25.98 m ²	25.20 m ²	25.07 m ²	parket	keramika pločice	poluliperez	poluliperez
5	SPAVAČA SOBA	12.45 m ²	12.08 m ²	16.01 m ²	parket	keramika pločice	poluliperez	poluliperez
7	BALKON	5.93 m ²	5.75 m ²	-	keramika pločice	fasadna boja	fasadna boja	-
8	OSTAVA	1.28 m ²	1.24 m ²	4.69 m ²	keramika pločice	ker. pločice	poluliperez	poluliperez
UKUPNO		59.20 m ²	57.41 m ²	-	-	-	-	-

STAN 16 - jednosoban						38.57 m ²		
red. br.	NAMENA PROSTORUE	P(m ²)	limanj, 3% P(m ²)	O(m ²)	pod	OBRADA	zid	plafon
1	HODNIK	2.56 m ²	2.48 m ²	6.47 m ²	parket	keramika pločice	poluliperez	poluliperez
2	KUPATILO	4.68 m ²	4.54 m ²	8.82 m ²	keramika pločice	keramika pločice	poluliperez	poluliperez
3	KUHINJA	4.16 m ²	4.03 m ²	8.48 m ²	keramika pločice	keramika pločice	poluliperez	poluliperez
4	DNEVNA SOBA SA RUČ.	26.68 m ²	25.88 m ²	22.67 m ²	parket	keramika pločice	poluliperez	poluliperez
7	LOBA	1.69 m ²	1.64 m ²	6.50 m ²	keramika pločice	fasadna boja	fasadna boja	-
UKUPNO		39.77 m ²	38.57 m ²	-	-	-	-	-

STAN 17 - dvoiposoban						60.48 m ²		
red. br.	NAMENA PROSTORUE	P(m ²)	limanj, 3% P(m ²)	O(m ²)	pod	OBRADA	zid	plafon
1	HODNIK	2.69 m ²	2.61 m ²	6.63 m ²	parket	keramika pločice	poluliperez	poluliperez
2	KUPATILO	4.41 m ²	4.28 m ²	9.02 m ²	keramika pločice	keramika pločice	poluliperez	poluliperez
3	KUHINJA	5.76 m ²	5.59 m ²	11.55 m ²	keramika pločice	keramika pločice	poluliperez	poluliperez
4	DNEVNA SOBA SA RUČ.	22.69 m ²	22.01 m ²	23.87 m ²	parket	keramika pločice	poluliperez	poluliperez
5	SPAVAČA SOBA	12.44 m ²	12.07 m ²	15.04 m ²	parket	keramika pločice	poluliperez	poluliperez
6	SPAVAČA SOBA	7.89 m ²	7.65 m ²	11.36 m ²	parket	keramika pločice	poluliperez	poluliperez
7	BALKON	5.25 m ²	5.09 m ²	-	keramika pločice	fasadna boja	fasadna boja	-
8	OSTAVA	1.22 m ²	1.18 m ²	4.56 m ²	keramika pločice	ker. pločice	poluliperez	poluliperez
UKUPNO		62.35 m ²	60.48 m ²	-	-	-	-	-

STAN 18 - dvoiposoban						76.72 m ²		
red. br.	NAMENA PROSTORUE	P(m ²)	limanj, 3% P(m ²)	O(m ²)	pod	OBRADA	zid	plafon
1	HODNIK	8.19 m ²	7.94 m ²	12.28 m ²	parket	keramika pločice	poluliperez	poluliperez
2	KUPATILO	4.25 m ²	4.12 m ²	8.34 m ²	keramika pločice	keramika pločice	poluliperez	poluliperez
3	KUHINJA	5.64 m ²	5.47 m ²	11.64 m ²	keramika pločice	keramika pločice	poluliperez	poluliperez
4	DNEVNA SOBA SA RUČ.	26.71 m ²	25.91 m ²	27.15 m ²	parket	keramika pločice	poluliperez	poluliperez
5	SPAVAČA SOBA	13.69 m ²	13.28 m ²	15.53 m ²	parket	keramika pločice	poluliperez	poluliperez
6	SPAVAČA SOBA	8.62 m ²	8.36 m ²	12.08 m ²	parket	keramika pločice	poluliperez	poluliperez
7	BALKON	6.82 m ²	6.61 m ²	-	keramika pločice	fasadna boja	fasadna boja	-
8	OSTAVA	2.89 m ²	2.80 m ²	7.26 m ²	keramika pločice	ker. pločice	poluliperez	poluliperez
9	OSTAVA	2.30 m ²	2.23 m ²	6.14 m ²	keramika pločice	ker. pločice	poluliperez	poluliperez
UKUPNO		79.11 m ²	76.72 m ²	-	-	-	-	-

STAN 19 - garsonjera						30.50 m ²		
red. br.	NAMENA PROSTORUE	P(m ²)	limanj, 3% P(m ²)	O(m ²)	pod	OBRADA	zid	plafon
1	HODNIK	2.93 m ²	2.84 m ²	6.85 m ²	parket	keramika pločice	poluliperez	poluliperez
2	KUPATILO	4.04 m ²	3.92 m ²	8.10 m ²	keramika pločice	keramika pločice	poluliperez	poluliperez
3	KUHINJA	4.02 m ²	3.90 m ²	9.85 m ²	keramika pločice	keramika pločice	poluliperez	poluliperez
4	DNEVNA SOBA SA RUČ.	20.45 m ²	19.84 m ²	21.33 m ²	parket	keramika pločice	poluliperez	poluliperez
UKUPNO		31.43 m ²	30.50 m ²	-	-	-	-	-

STAN 20 - garsonjera						29.96 m ²		
red. br.	NAMENA PROSTORUE	P(m ²)	limanj, 3% P(m ²)	O(m ²)	pod	OBRADA	zid	plafon
1	HODNIK	1.73 m ²	1.68 m ²	5.28 m ²	parket	keramika pločice	poluliperez	poluliperez
2	KUPATILO	3.43 m ²	3.33 m ²	7.42 m ²	keramika pločice	keramika pločice	poluliperez	poluliperez
3	KUHINJA	3.64 m ²	3.53 m ²	7.81 m ²	keramika pločice	keramika pločice	poluliperez	poluliperez
4	DNEVNA SOBA SA RUČ.	19.69 m ²	19.10 m ²	18.97 m ²	parket	keramika pločice	poluliperez	poluliperez
7	BALKON	2.39 m ²	2.32 m ²	-	keramika pločice	fasadna boja	fasadna boja	-
UKUPNO		30.88 m ²	29.96 m ²	-	-	-	-	-

UKUPNO STANOVANJE 402.57 m²

ZAJEDNIČKI PROSTOR						60.66 m ²		
red. br.	NAMENA PROSTORUE	P(m ²)	limanj, 3% P(m ²)	O(m ²)	pod	OBRADA	zid	plafon
1	HODNIK	53.55 m ²	51.94 m ²	56.40 m ²	gratin	keramika pločice	poluliperez	poluliperez
2	STEPENIŠTE	6.36 m ²	6.17 m ²	12.38 m ²	gratin	keramika pločice	poluliperez	poluliperez
3	LIFT	2.63 m ²	2.55 m ²	6.50 m ²	-/-	-/-	-/-	-/-
UKUPNO		62.53 m ²	60.66 m ²	-	-	-	-	-

UKUPNA POVRŠINA II SPRATA
NETO POVRŠINA 463.23 m²
BRUTO POVRŠINA 548.51 m²

Legenda	
	ARMIRANI BETON
	OPEKA
	GITER BLOK
	NABIJENI ŠLJUNAK
	NABIJENI BETON
	MALTER
	TERMOIZOLACIJA
	SAMONIKLO TLO

PROJEKTI BIR MS Dom Hajdutićeva 10, 10000 Zagreb, Hrvatska		M.P.	
OBJEKT : STAMBENO POSLOVNI OBJEKT P ₀ +P+2+P _k Požarevac		PROJEKT :	
ODGOVORNI PROJEKTANT : Jelena Tubić dipl.ing.arh.		IDEJNI PROJEKT	
ODGOVORNI PROJEKTANT KONSTRUKCIJE :		CRTEŽ :	
RAZMERA : 1:100		FAZA : A	
05-06/14		LIST : 06	